





603 SUNNYSIDE ROAD, ST. HELENA, CA

COUNTY ASSESSOR'S PARCEL MAP PTN. N1/2 NE1/4 SEC. 24, T.8N., R.6W., M.D.B.&M. PTN. SUNNYSIDE VILLA SITES

Tax Area Code
85001

21-28

ERIN LAIL
DRE#02027696
ERIN@ERINLAIL.COM
707.333.5596

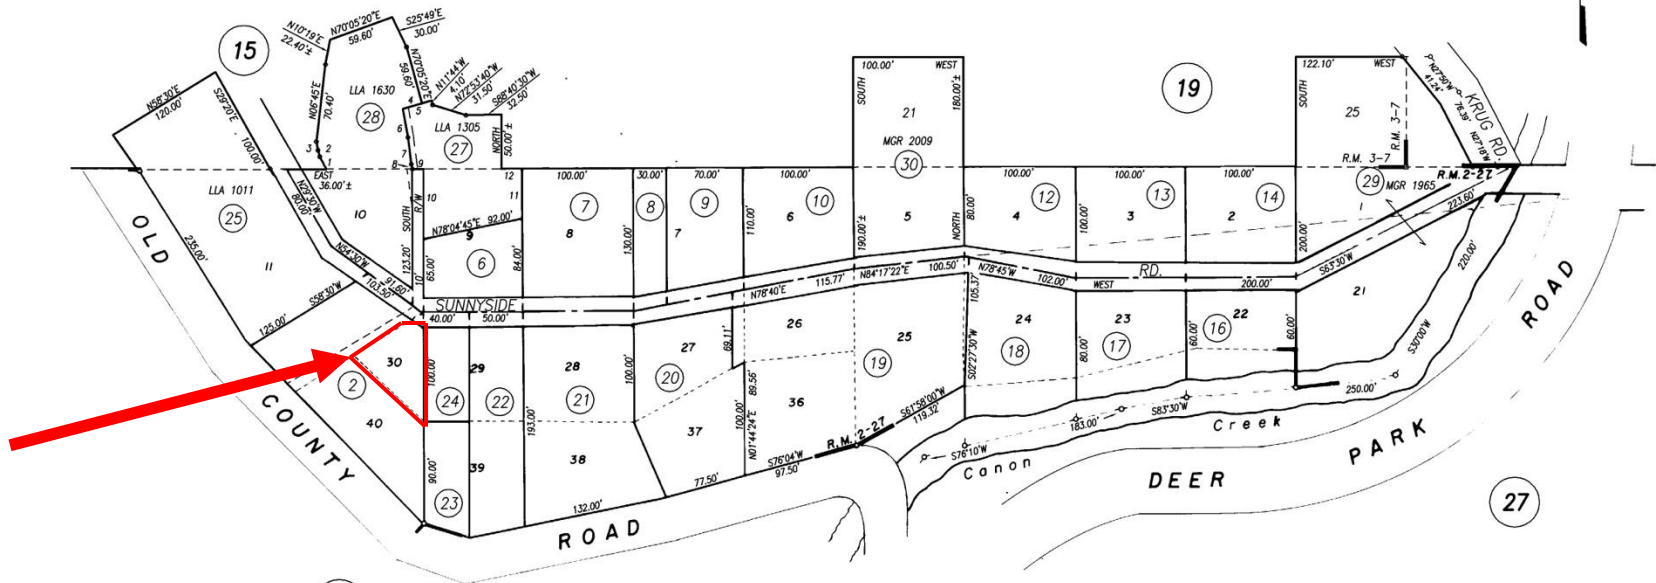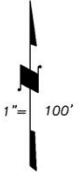

27

29

1.	N27°33'30"W	13.00'
2.	N16°36'10"W	6.10'
3.	N10°21'40"W	7.90'
4.	S73°32'20"W	17.90'
5.	S73°32'20"W	27.20'
6.	S06°57'40"E	26.20'
7.	S06°57'00"E	24.50'
8.	S13°29'20"E	4.40'
9.	EAST	10.00'
10.	SOUTH	65.00'
11.	NORTH	46.00'
12.	WEST	19.00'

	7-08-87
280-25 LLA	9-24-96
280-26 & 27 LLA	12-30-02
280-28 LLA	11-12-09
280-29 MGR	12-30-19
280-30 MGR	8-17-21
REVISION	DATE

1955-62

NOTE: This Map Was Prepared For Assessment Purposes Only, No Liability Is Assumed For The Accuracy Of The Data Delineated Hereon.

SUNNYSIDE VILLA SITE R.M. Bk. 2, Pg. 27

21-28